


Figured dimensions only are to be taken from this drawing. All dimensions are to be checked on site before any work is put in hand... If in doubt, ASK.

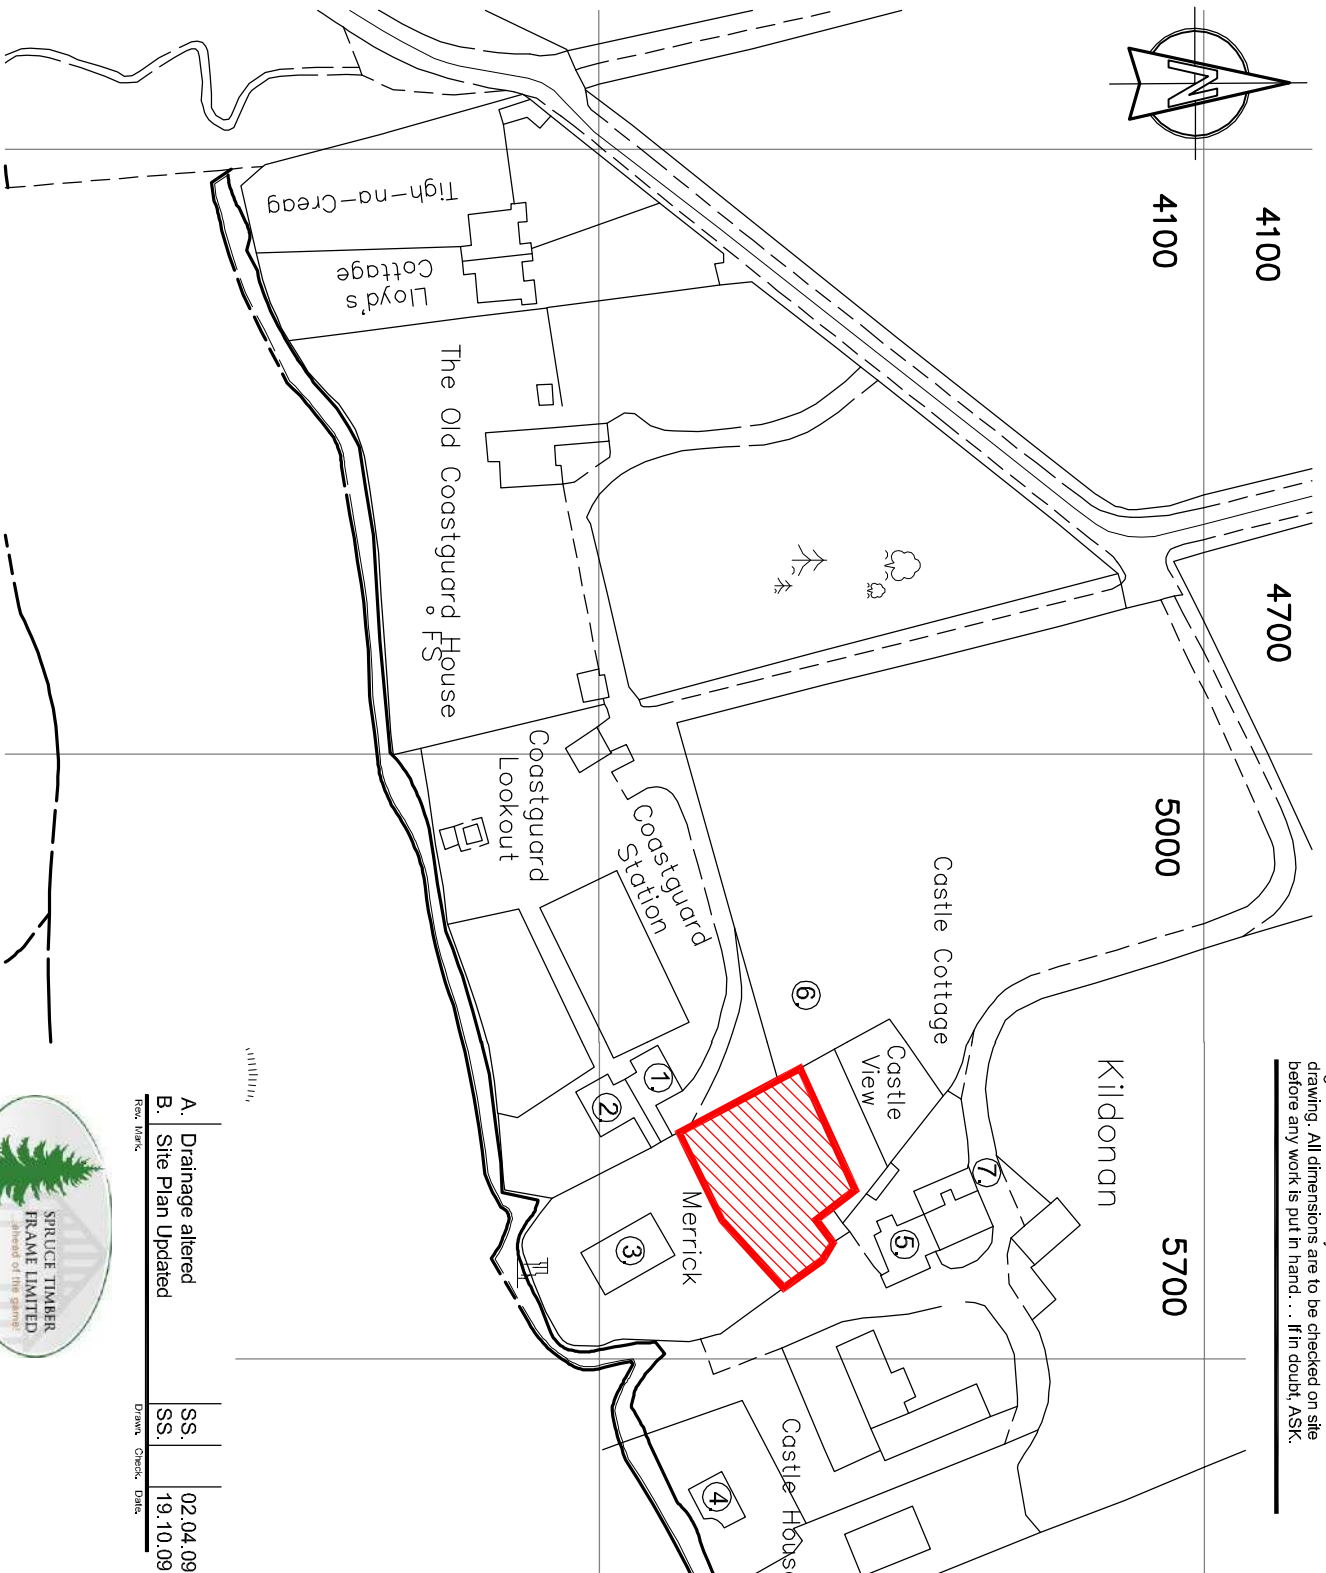

Tel: 01294 221435 Fax: 01294 221159
 Unit 9
 North View
 North Westmoor Industrial Estate
 Kings 4U
 KAT1 4U
 email: info@spruceframe.co.uk

Client
 Jenny Meade


Project
 New-build ECO dwelling.
 Kildonan,
 Arran.

Drawing
 Location & Site Plan

Scale
 1:50 @ A3 (A3)

Drawing No. 100/J0141/011-BW Rev. 00.
 Drawing By SS

Date: 13.01.2010 Status: Warrant Application.

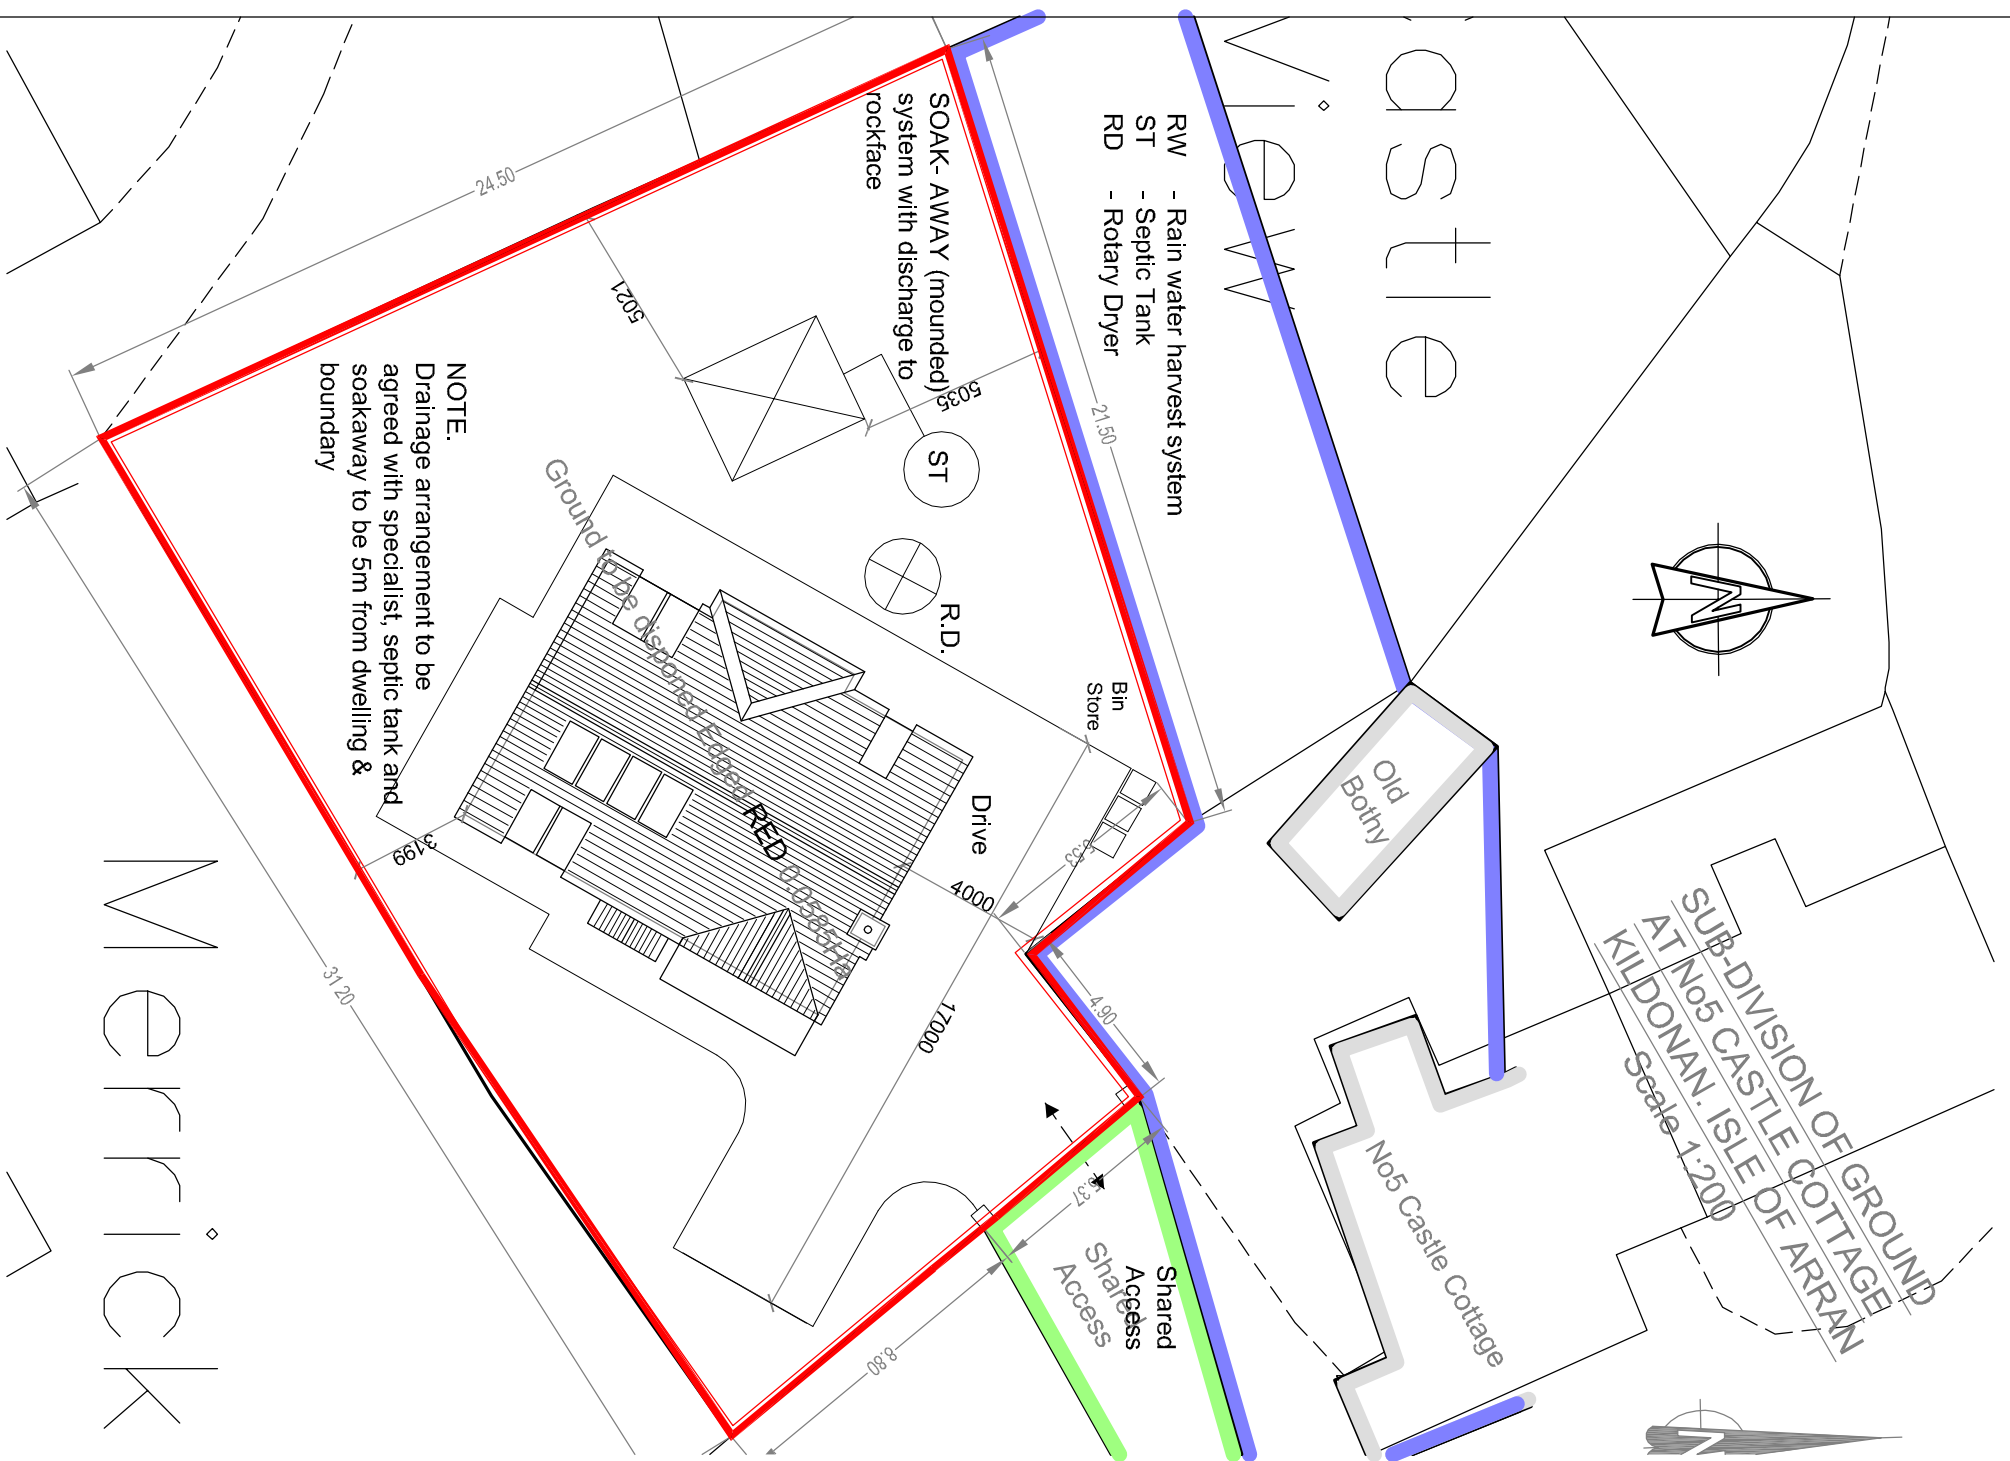

NOTE:
 Drainage arrangement to be agreed with specialist, septic tank and soakaway to be 5m from dwelling & boundary

SITE PLAN. SCALE 1-200